

# HOLLIDAY SUBDIVISION

DEDICATION  
STATE OF FLORIDA  
COUNTY OF LIBERTY

know all men by these presents that James W. Weaver, Virginia Weaver his wife, the owners in fee simple of the tract of land shown hereon and more particularly described as follows:


Commence at the Southwest Corner of Section 7, T-1S, R-7W, thence North 3402.7 feet, thence S89°16'E - 447.4 feet to the Point of Beginning, thence S87°37'E - 1443.8 feet, thence South 0°58'W - 164.5 feet, thence N83°35'W - 105 feet, thence S0°58'W - 210 feet, thence N83°35'W - 1238.4 feet, thence N20°36'W - 100 feet, thence N19°30'W - 100 feet, thence N18°48'W - 101.9 feet to the Point of Beginning, as above described, have caused said lands to be surveyed and platted hereon and do hereby dedicate to the perpetual use of the public as public highways, the streets as shown hereon, reserving unto themselves, their heirs or assigns the reversion or reversions of the same whenever abandoned by the public or discontinued by law.

IN WITNESS WHEREOF, they have caused these presents to be signed and witnessed this 5<sup>th</sup> day of February, A.D., 1971.

*James W. Weaver Sr.*  
*Virginia D. Weaver*

Witnesses

*Walter ...*

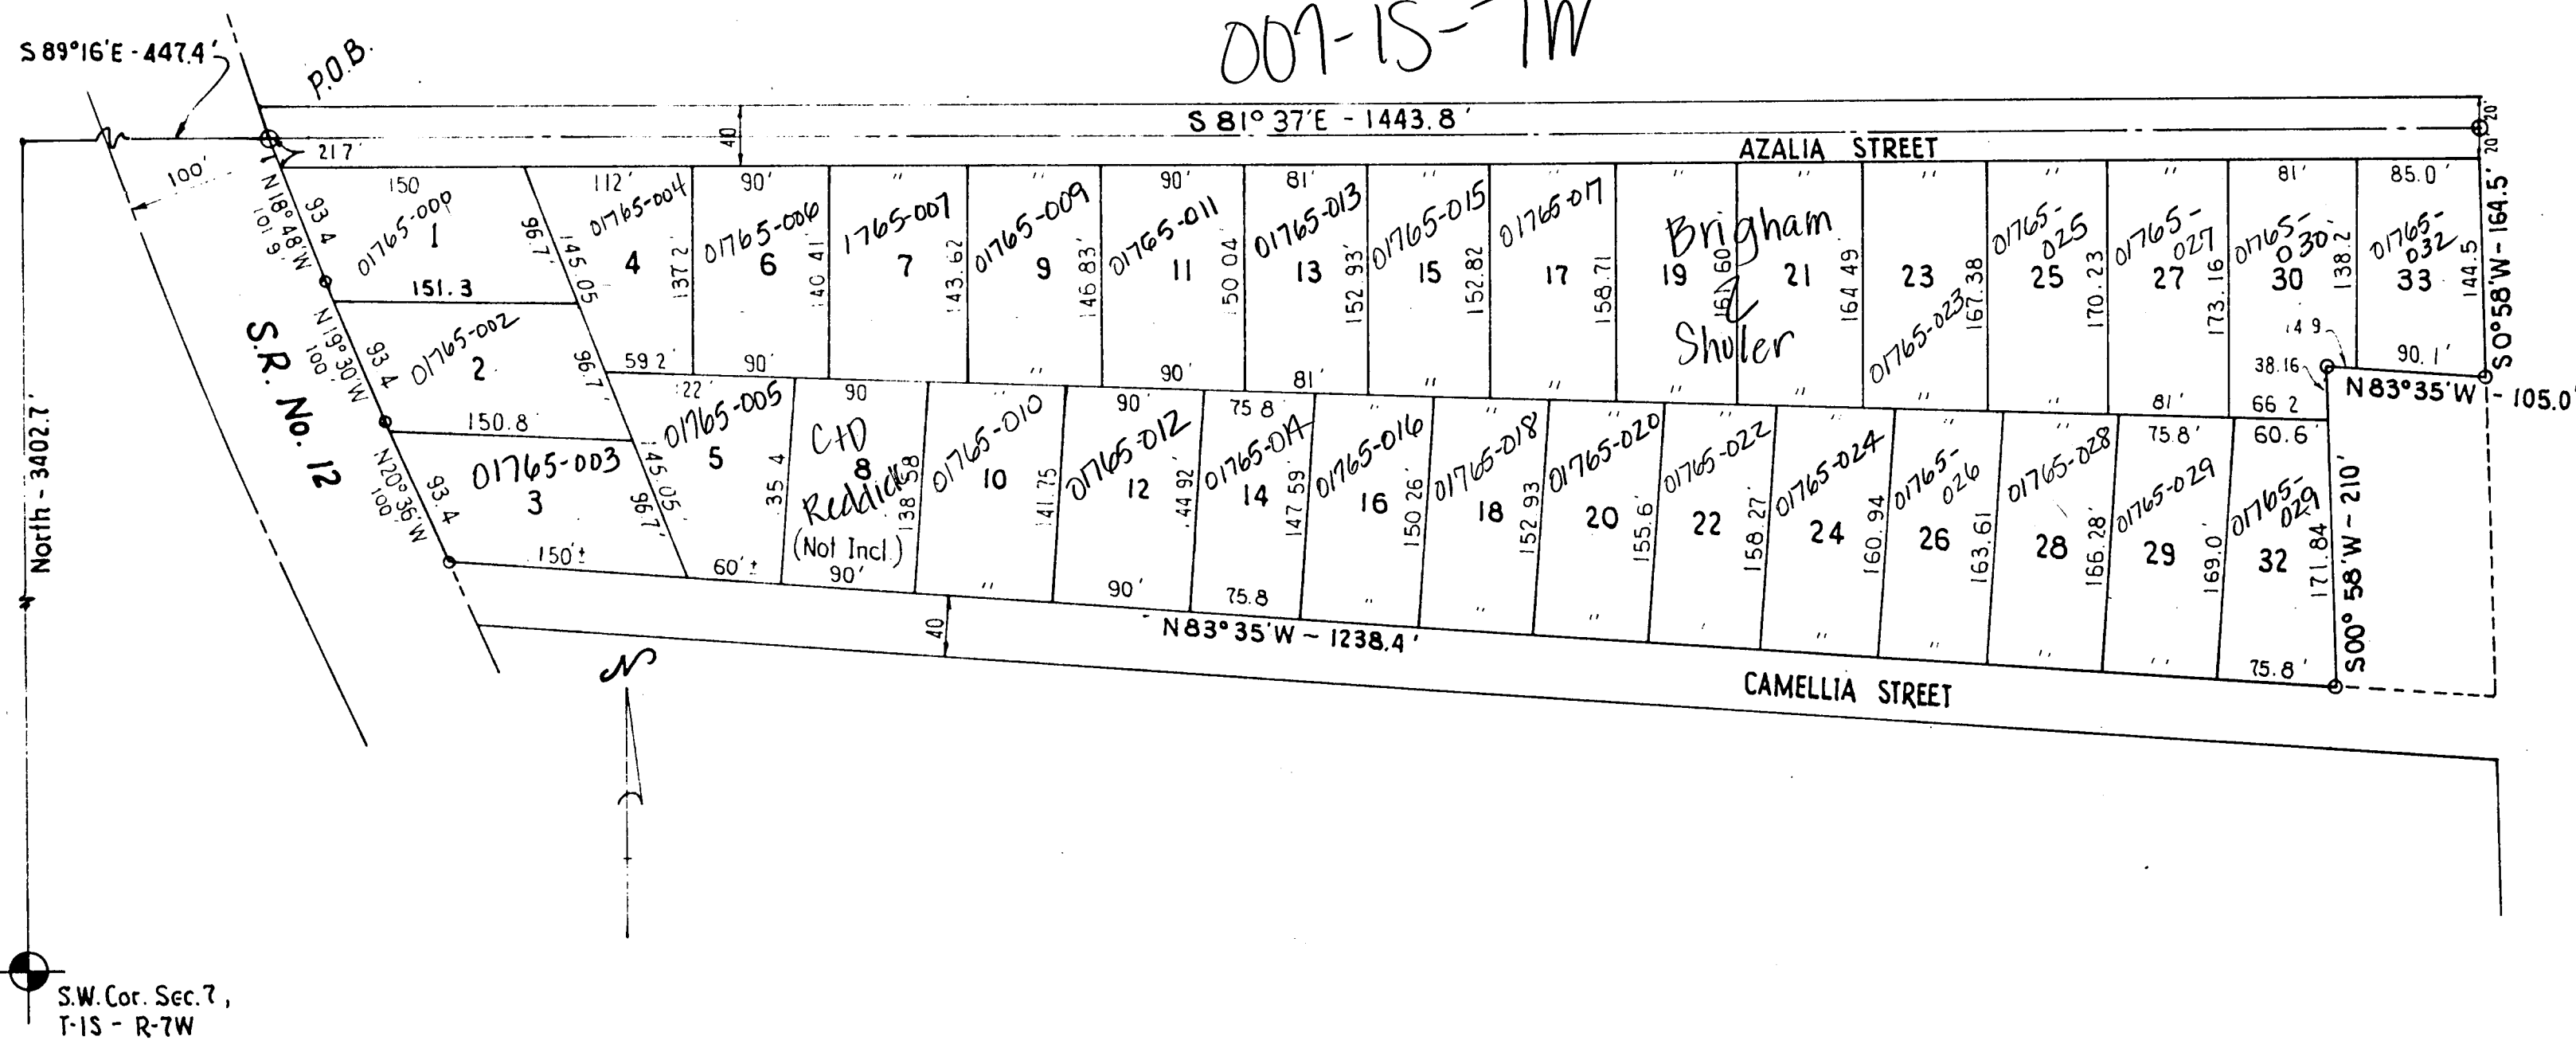

STATE OF FLORIDA  
COUNTY OF LIBERTY

This is to certify that this Plat conforms to the Statutory requirements of Chapter 10275 laws of Florida and that it is filed in plat book ... on page ... of the Public Records of Liberty County, Florida this 5<sup>th</sup> day of Feb, 1971

by *Walter ...*  
Clerk of Circuit Court

COMMISSIONERS APPROVAL

This plat examined in regular session this 5<sup>th</sup> day of Feb, 1971 is hereby approved, dedication accepted and plat ordered filed in the Public Records of Liberty County, Florida.

*Chairman*  
*Jack ...*  
*James ...*  
*Newton V. ...*  
*Clarence ...*

COUNCILMEN APPROVAL

This plat examined in regular session this 5<sup>th</sup> day of Feb, 1971 is hereby approved, dedication accepted and plat ordered filed in the Public Records of Bay County Florida

*County Commissioners*  
*Raymond W. ...*  
*Bill ...*  
*Tony ...*  
*John ...*  
*Robert ...*

ACKNOWLEDGMENT  
STATE OF FLORIDA  
COUNTY OF LIBERTY

Before me this day personally and separately appeared James W. Weaver, Virginia Weaver his wife and acknowledged that they executed the dedication shown hereon for the uses and purposes therein stated.

Witness my hand and official Seal this 5<sup>th</sup> day of November, A.D. 1971

*Walter ...*  
Notary Public  
My Commission expires *May 73*

PLAT OF SURVEY OF  
HOLLIDAY SUBDIVISION  
IN  
LIBERTY COUNTY, FLORIDA  
SECTION 7, T-1S, R-7W

Scale 1"=100' Sept. 1971

**JOHN G. GAMBLE ENGINEERS INC.**  
ENGINEERS & LAND SURVEYORS  
TALLAHASSEE      BLOUNTSTOWN

STATE OF FLORIDA  
COUNTY OF LIBERTY

I hereby certify that this plat is a true and correct representation of a survey made under my direction and that the angles and distances shown hereon are true and correct to the best of my knowledge and belief, and that permanent reference monuments have been placed according to the laws of Florida.

*John G. Gamble*  
John G. Gamble  
Fla. Reg. Land Surveyor No 1785  
Fla. Reg. Engineer No 3949